




ELEVATION-A

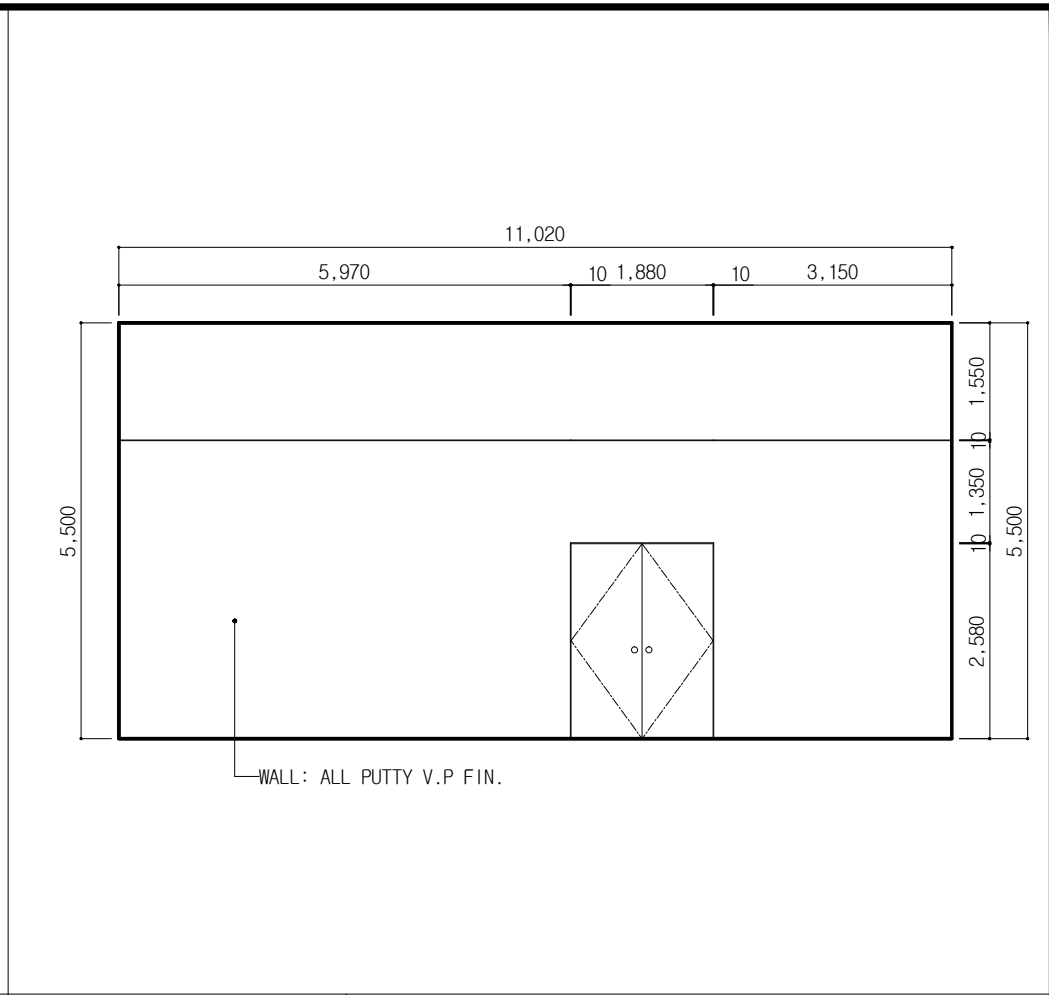

ELEVATION-B

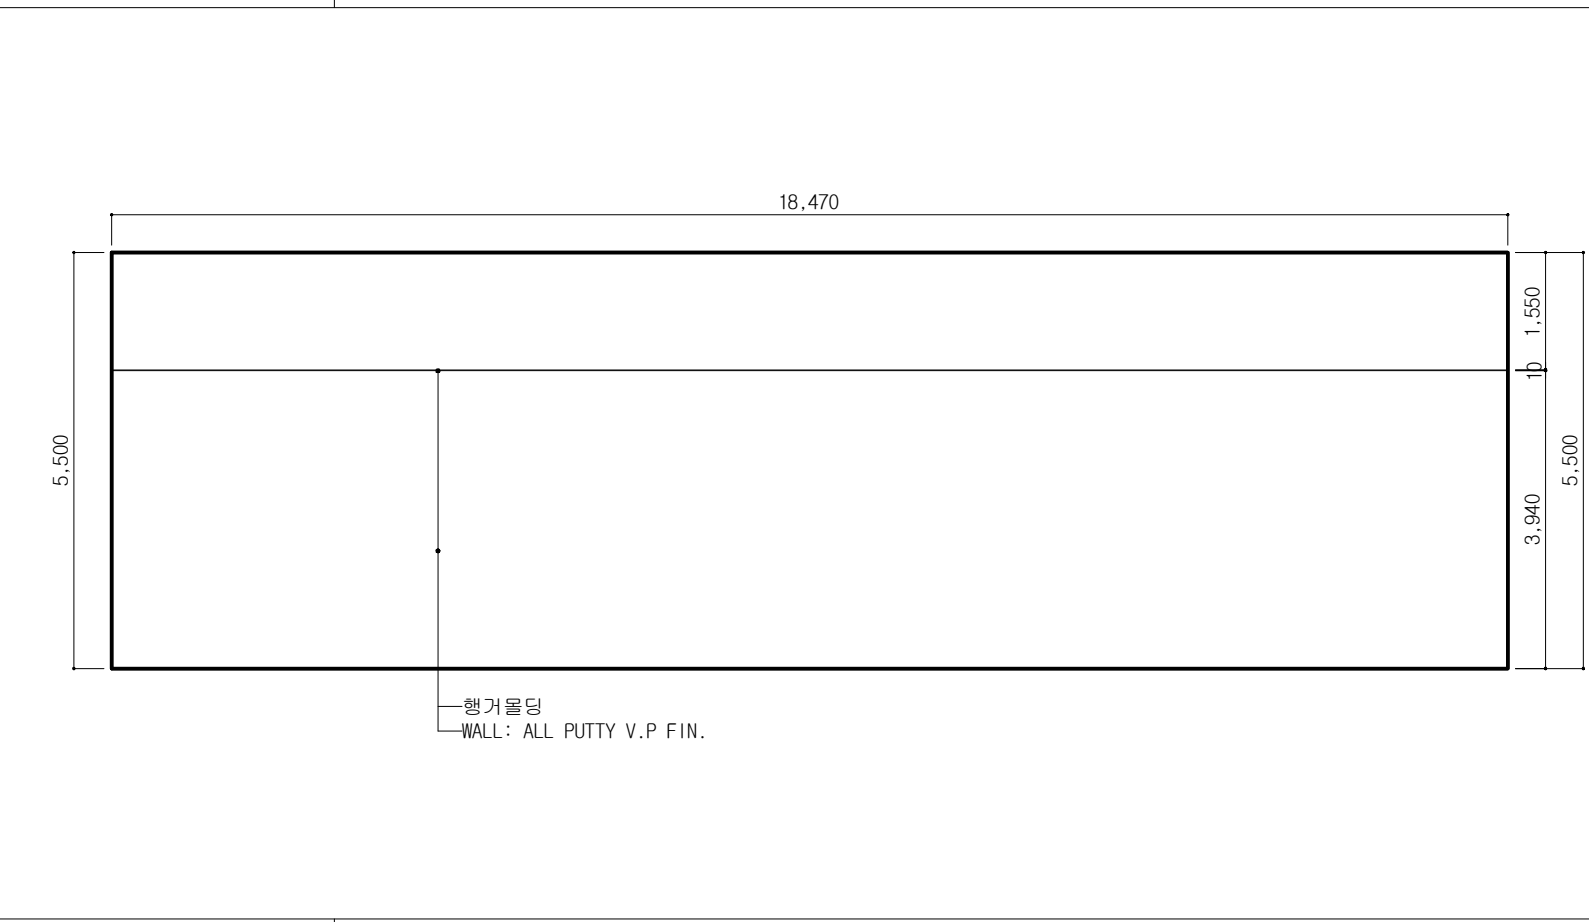

ELEVATION-C

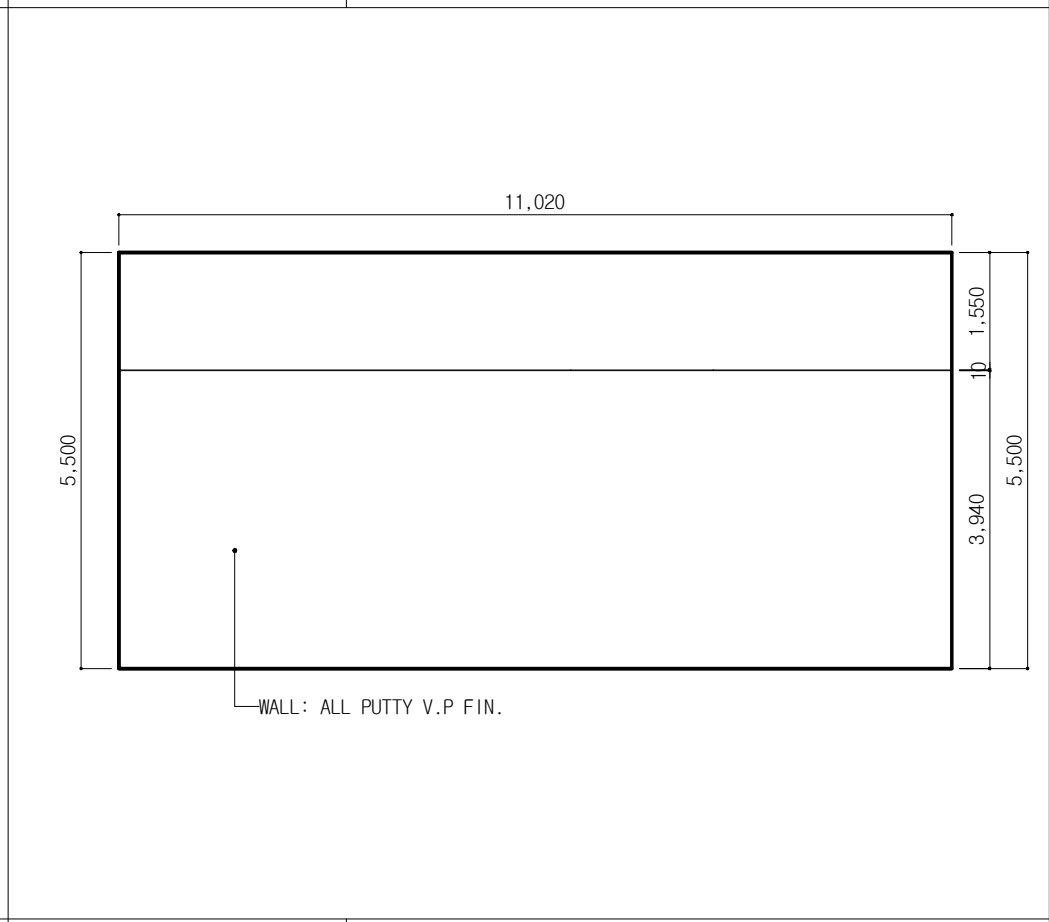

ELEVATION-D

PROJECT TITLE

ARTSTAND

NOTE

AREA :

DRAWING TITLE

ELEVATION

SCALE

A3 : 1/100

DATE

SHEET NO.

000

공간운영팀